


WATER SERVICE DETAIL

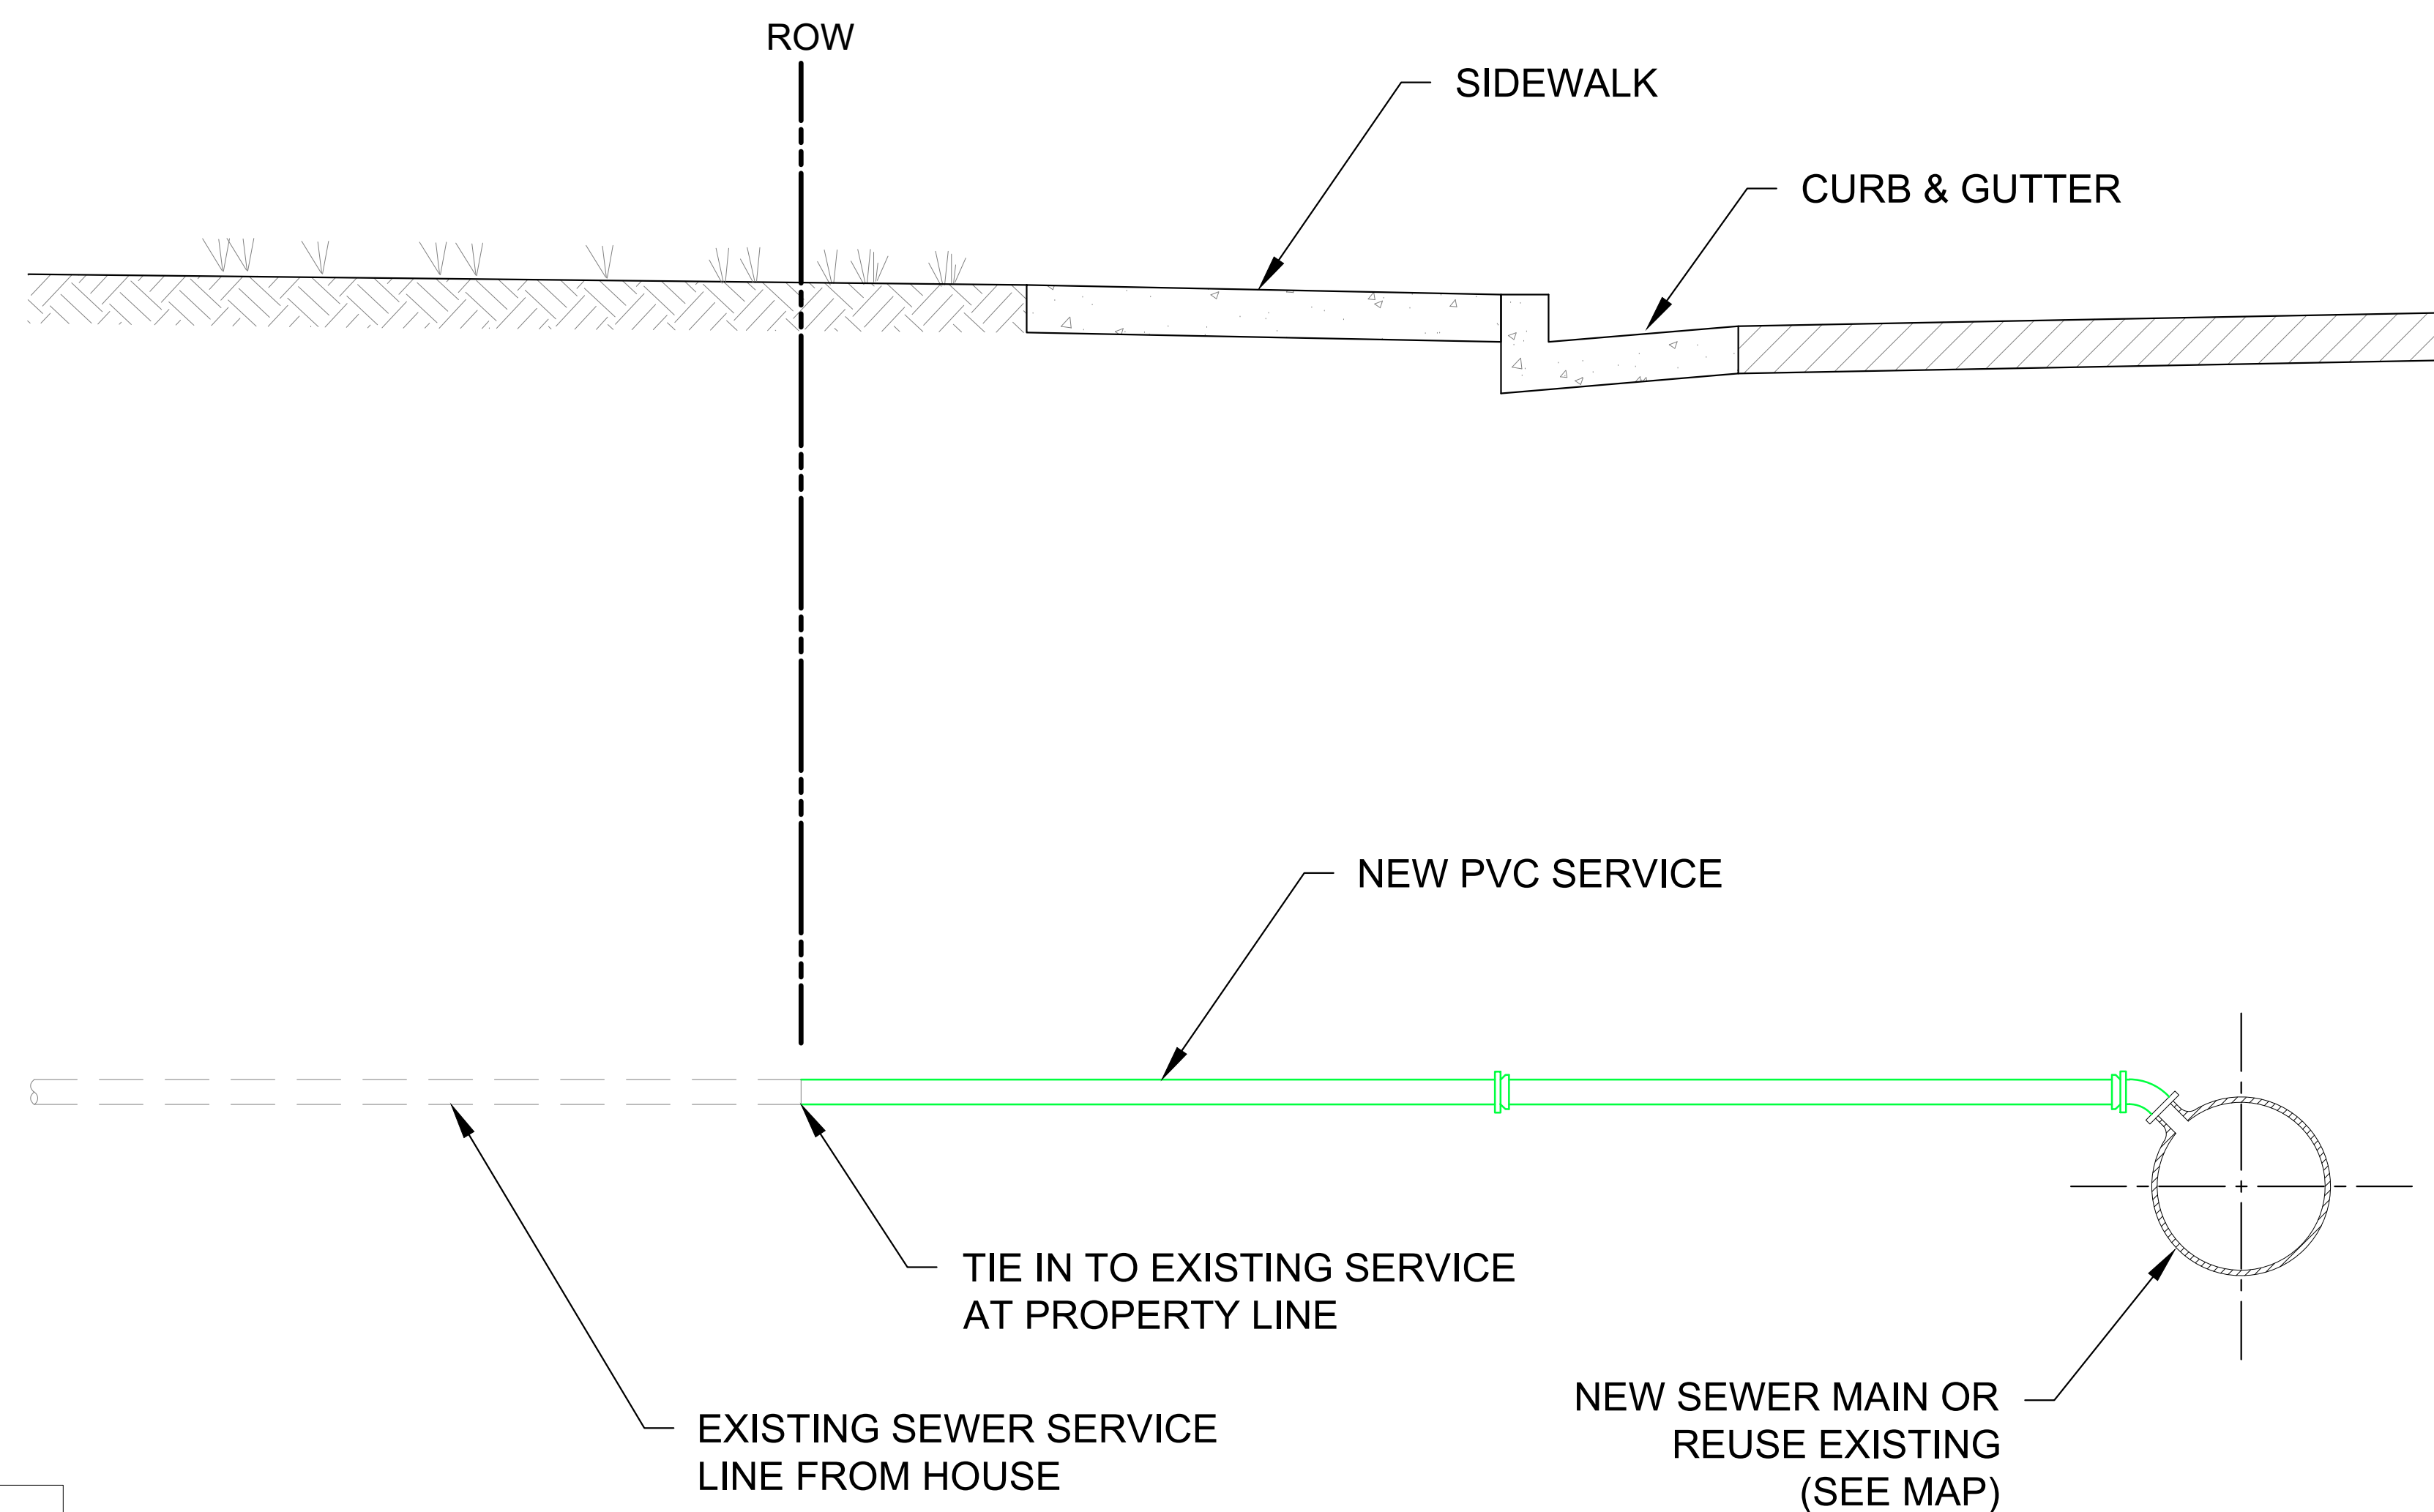

SEWER SERVICE DETAIL

WATER METER REPLACEMENTS DUE TO DESIGN CONFLICT
512 Cantril St
613 Cantril St
623 Gilbert St
711 Gilbert St
777 Gilbert St

ADDITIONAL FIRE HYDRANTS
NE Corner of Lewis & 5th
NE Corner of Cantril & 6th

LEGEND	
	NEW SEWER SERVICE
	NEW WATER SERVICE

CRAIG & GOULD NORTH
 30% DESIGN
 MARCH 3, 2020

